
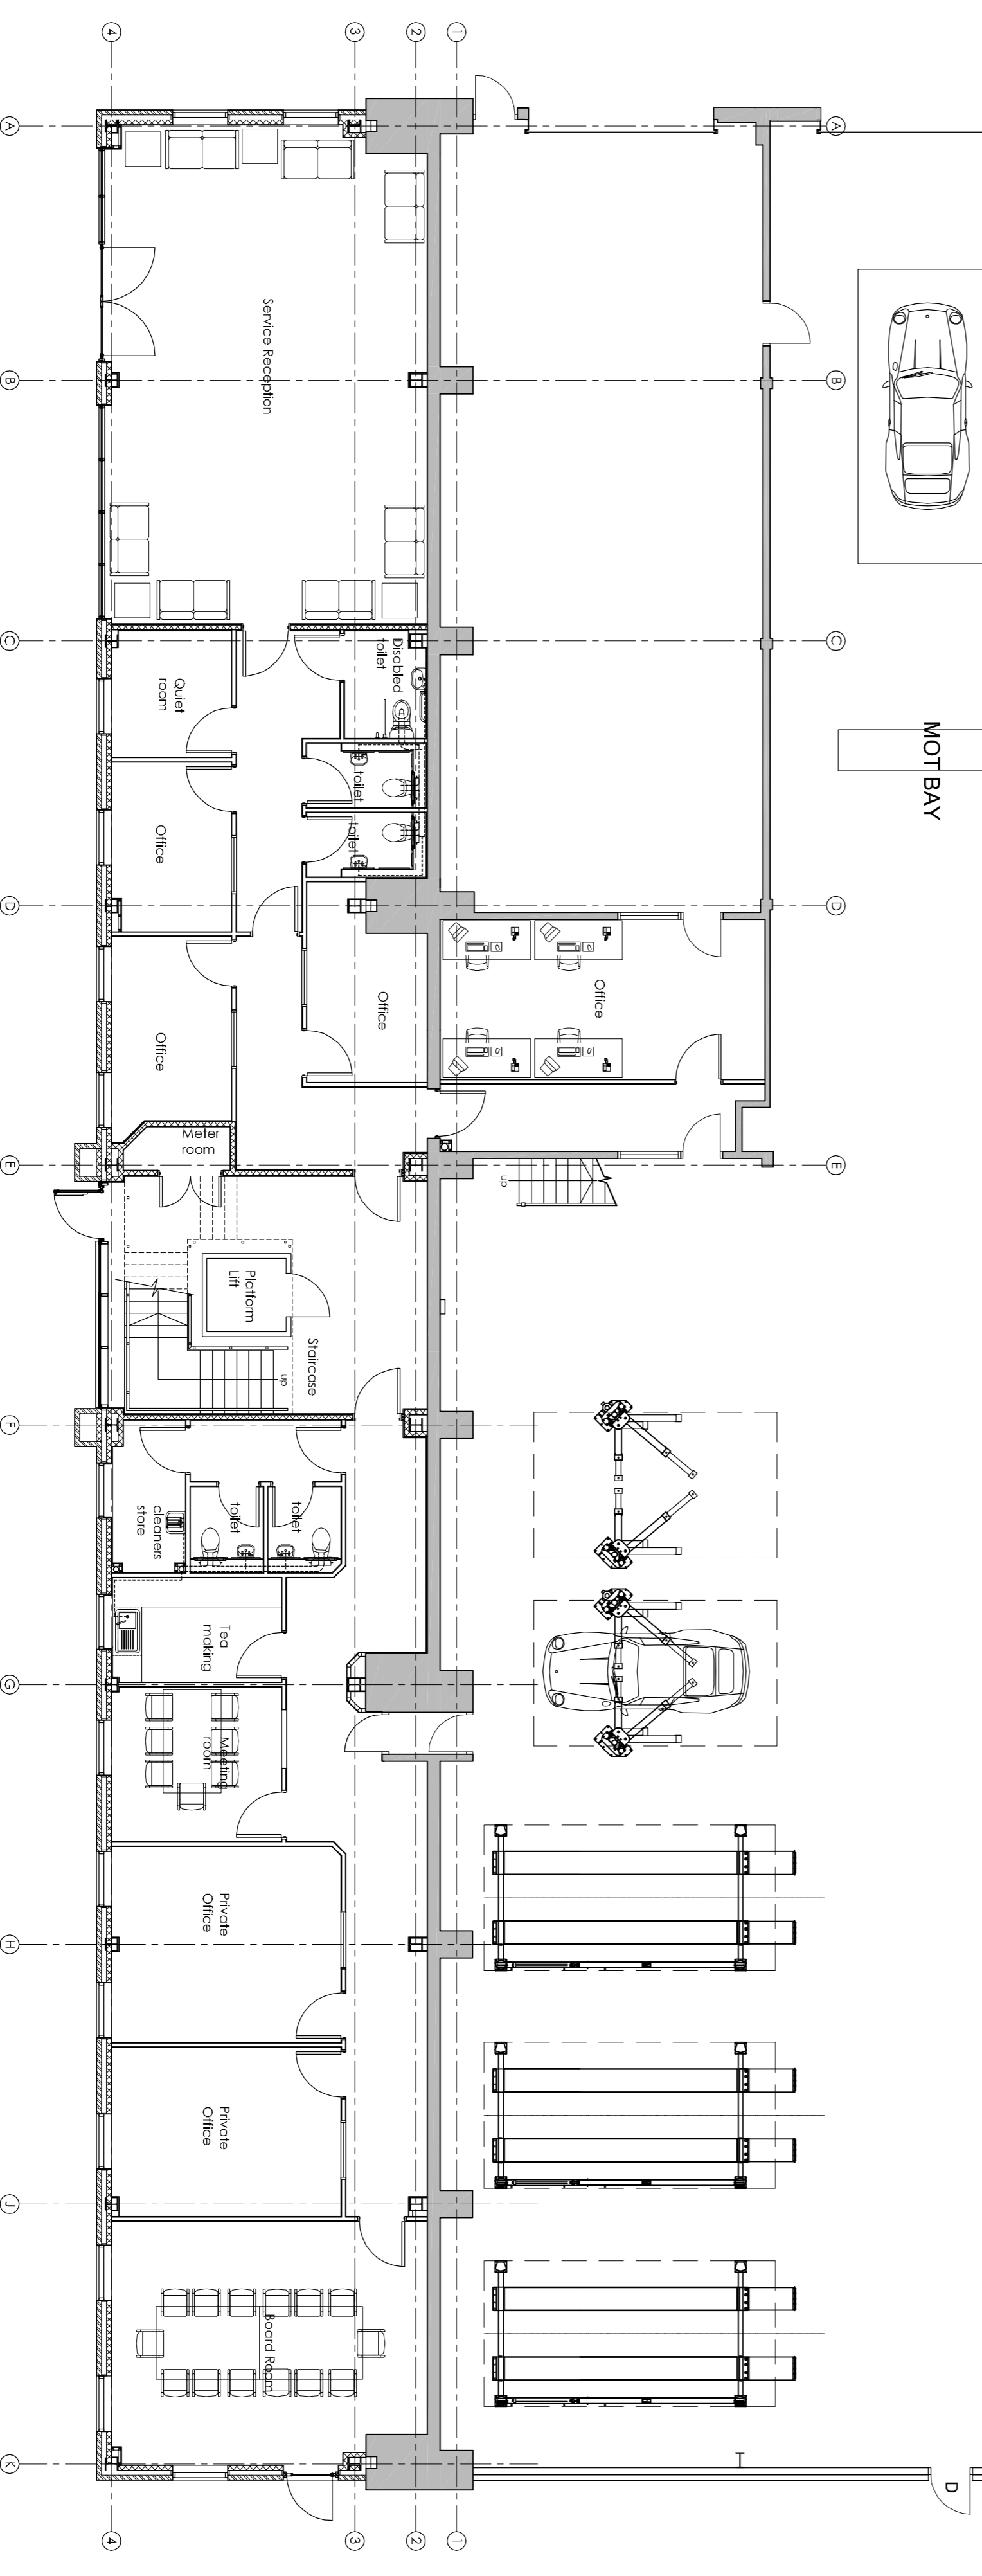
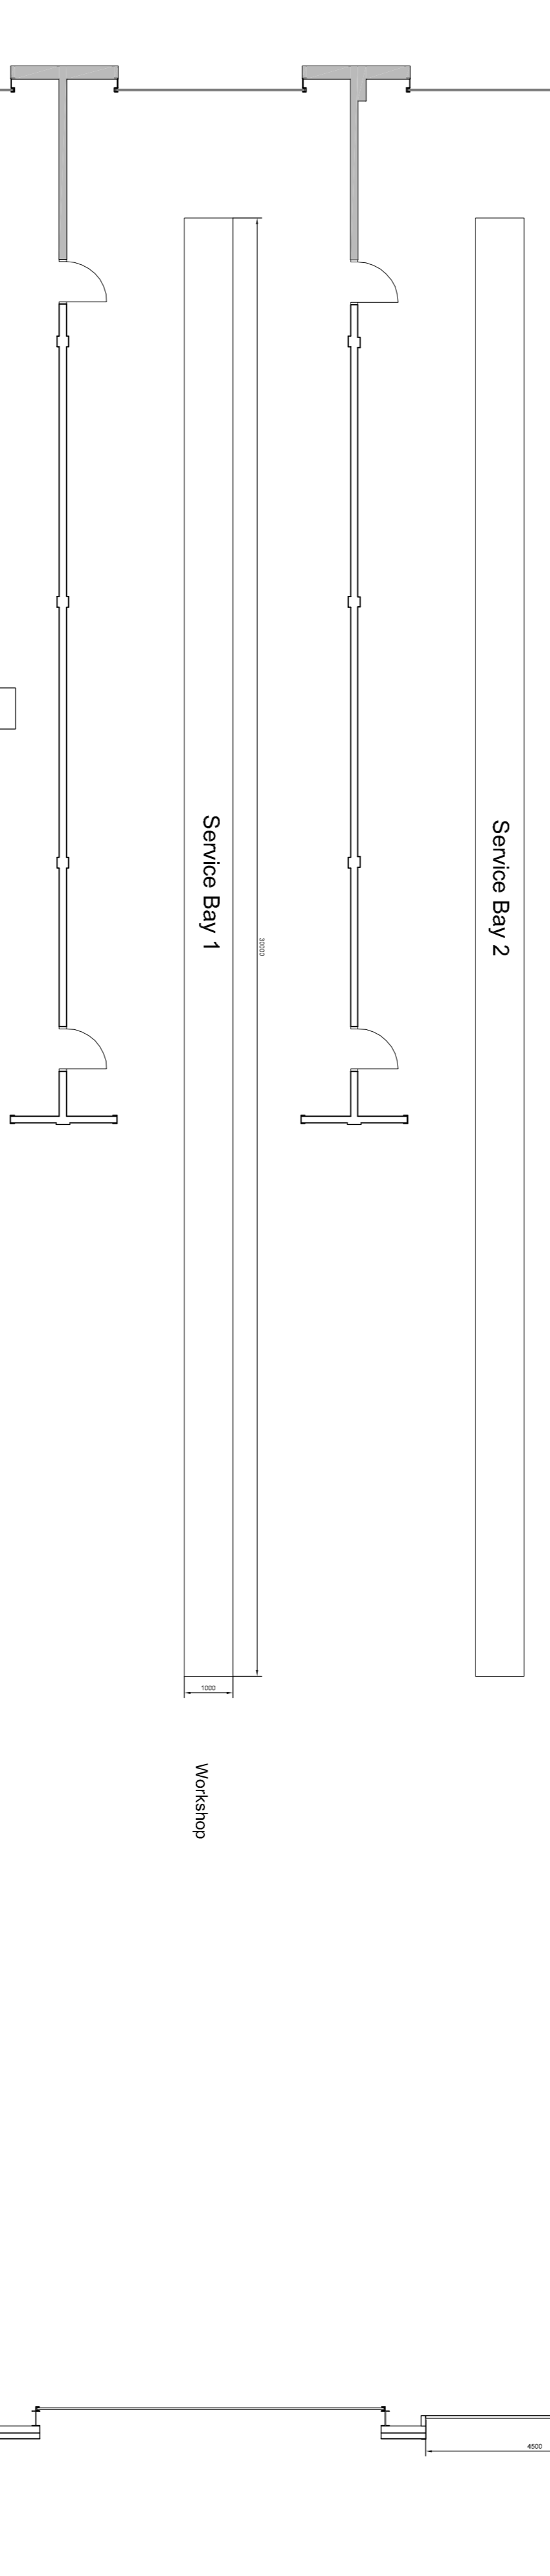


Copyright of this drawing is vested in the Architect and it must not be copied or reproduced without consent. Figure dimensions only are to be taken from the drawing. All contractors must verify the size and the responsibility for setting and be advised of any variation between drawing and the conditions. It is the responsibility of the contractor to verify the dimensions of the building. IF IN DOUBT ASK. DO NOT SCALE OFF THIS DRAWING.

Rev	Drawn	Comments	Date
A	DABD	OFFICE LAYOUT UPDATED	06-06-15
A	DABD	OFFICE LAYOUT UPDATED	25-07-15

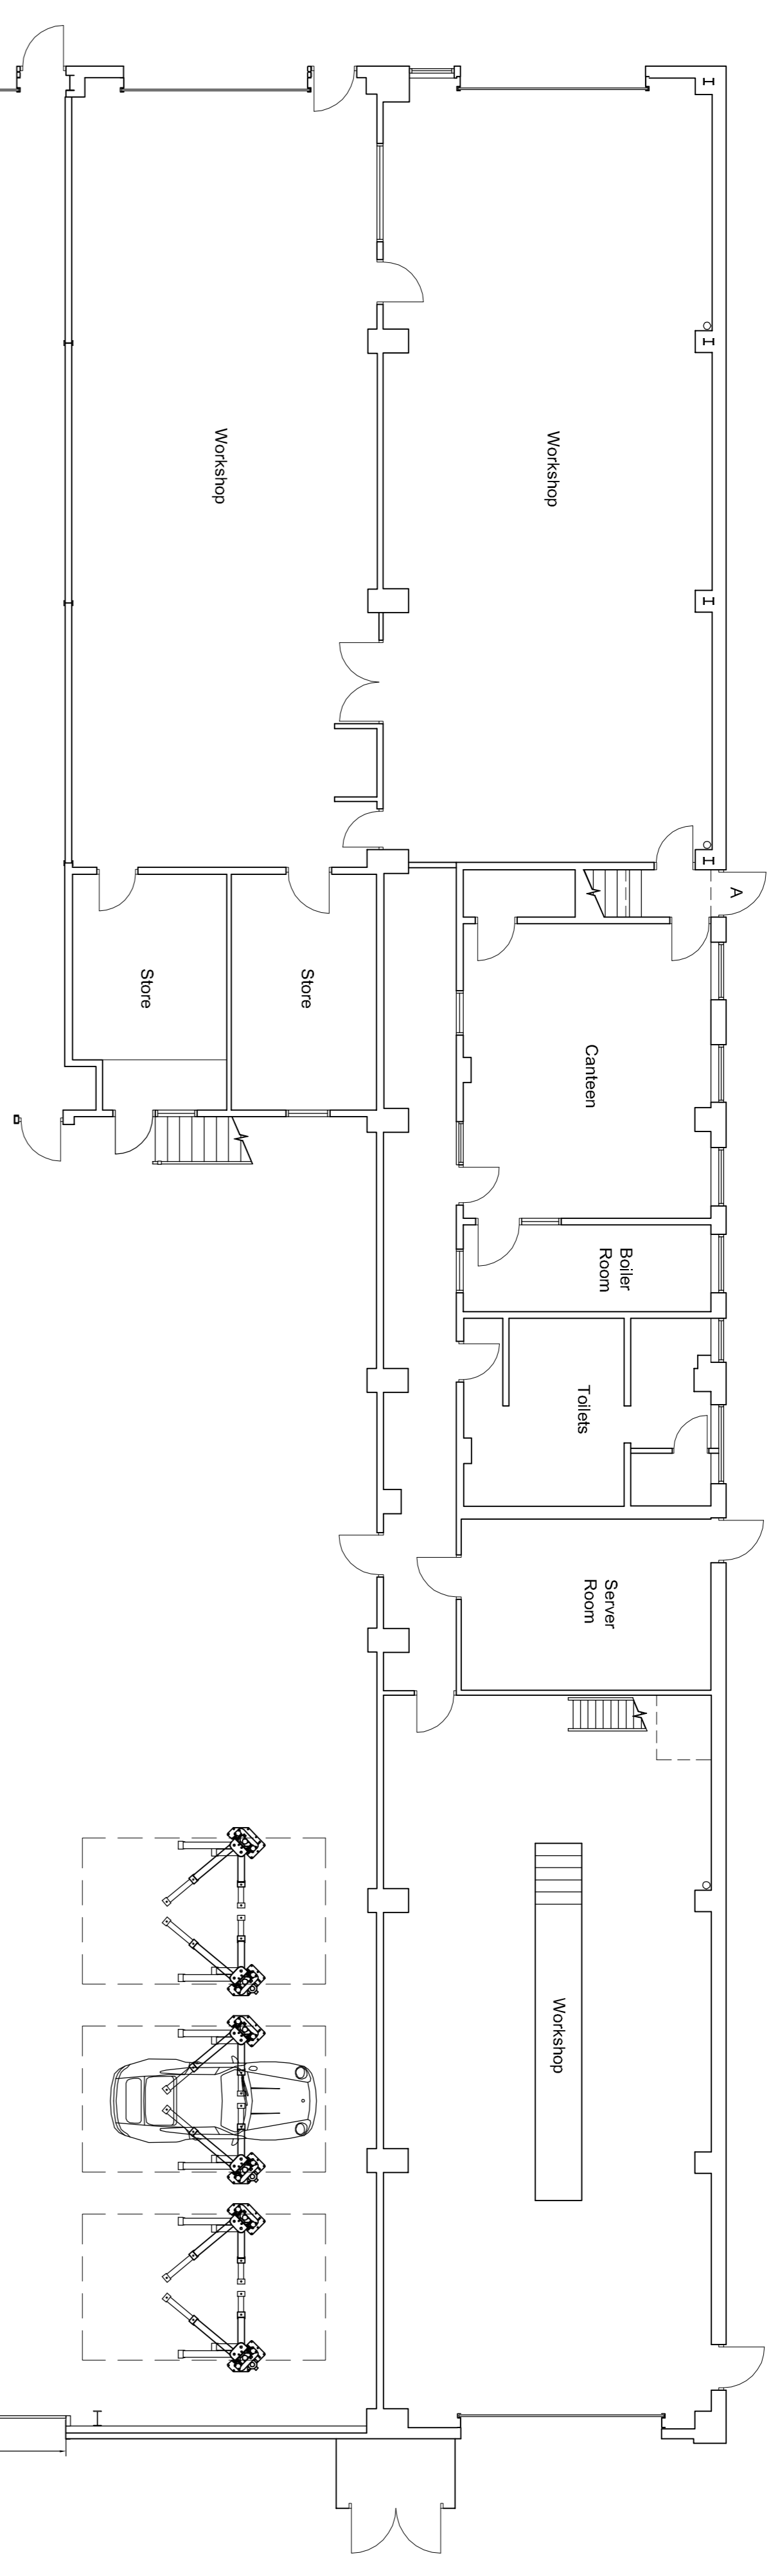

GROUND FLOOR PLAN 1:100

Hewitt & Carr Architects
 A. The Studio 1, 2A High Street 1, Chichester 1 Sturfordshire 1 ST10 1AA
 T. 01243 829971 01243 82375
 E. enquiries@hccarchitects.co.uk
 W. www.hccarchitects.co.uk

Client
 Motiva

Project
 Proposed extension and alterations to existing premises of Clarence Rd. Longton

Title
 Ground Floor Plan
 General Arrangement

Status
 Tender

Date
 April 2015

Scale
 Scale @A1 1:100

Project No
 00228

Drawing No.
 AL(0)26

Drawn
 DABD

Checked
 DABD

Rev
 B